

KORDON TB

fixed to slab rebate
under aluminum frame

timber floor on battens

exterior
glazed sliding doors


vental blind

grated drain

paving

KORDON TMB

termite and vapour barrier

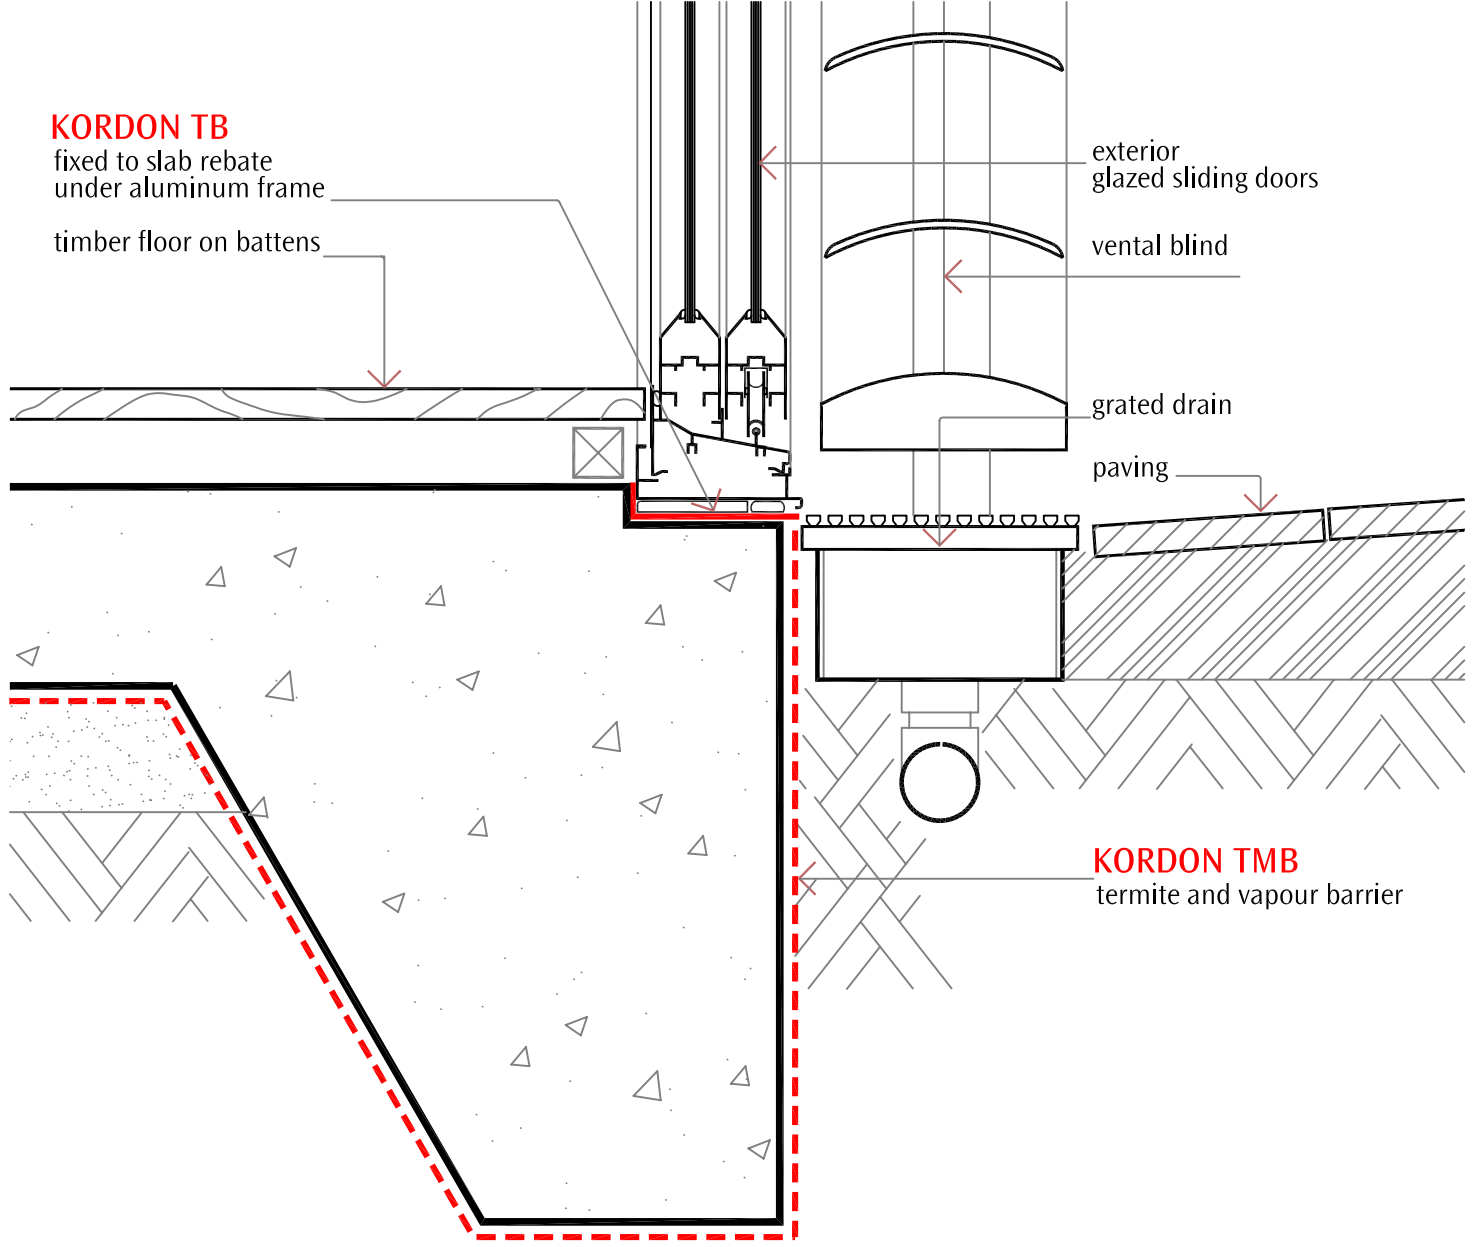

NOTE:

The above detail must be installed in conjunction with the completed
"Kordon Termite Barrier Visual Inspection Zone - Home owner Acknowledgment " form

 **KORDON TERMITE BARRIER**



Bayer Environmental Science

Subject

Sheet No.

grated drain / slab edge

kd 060