


note fold
at top edge
of Kordon TB

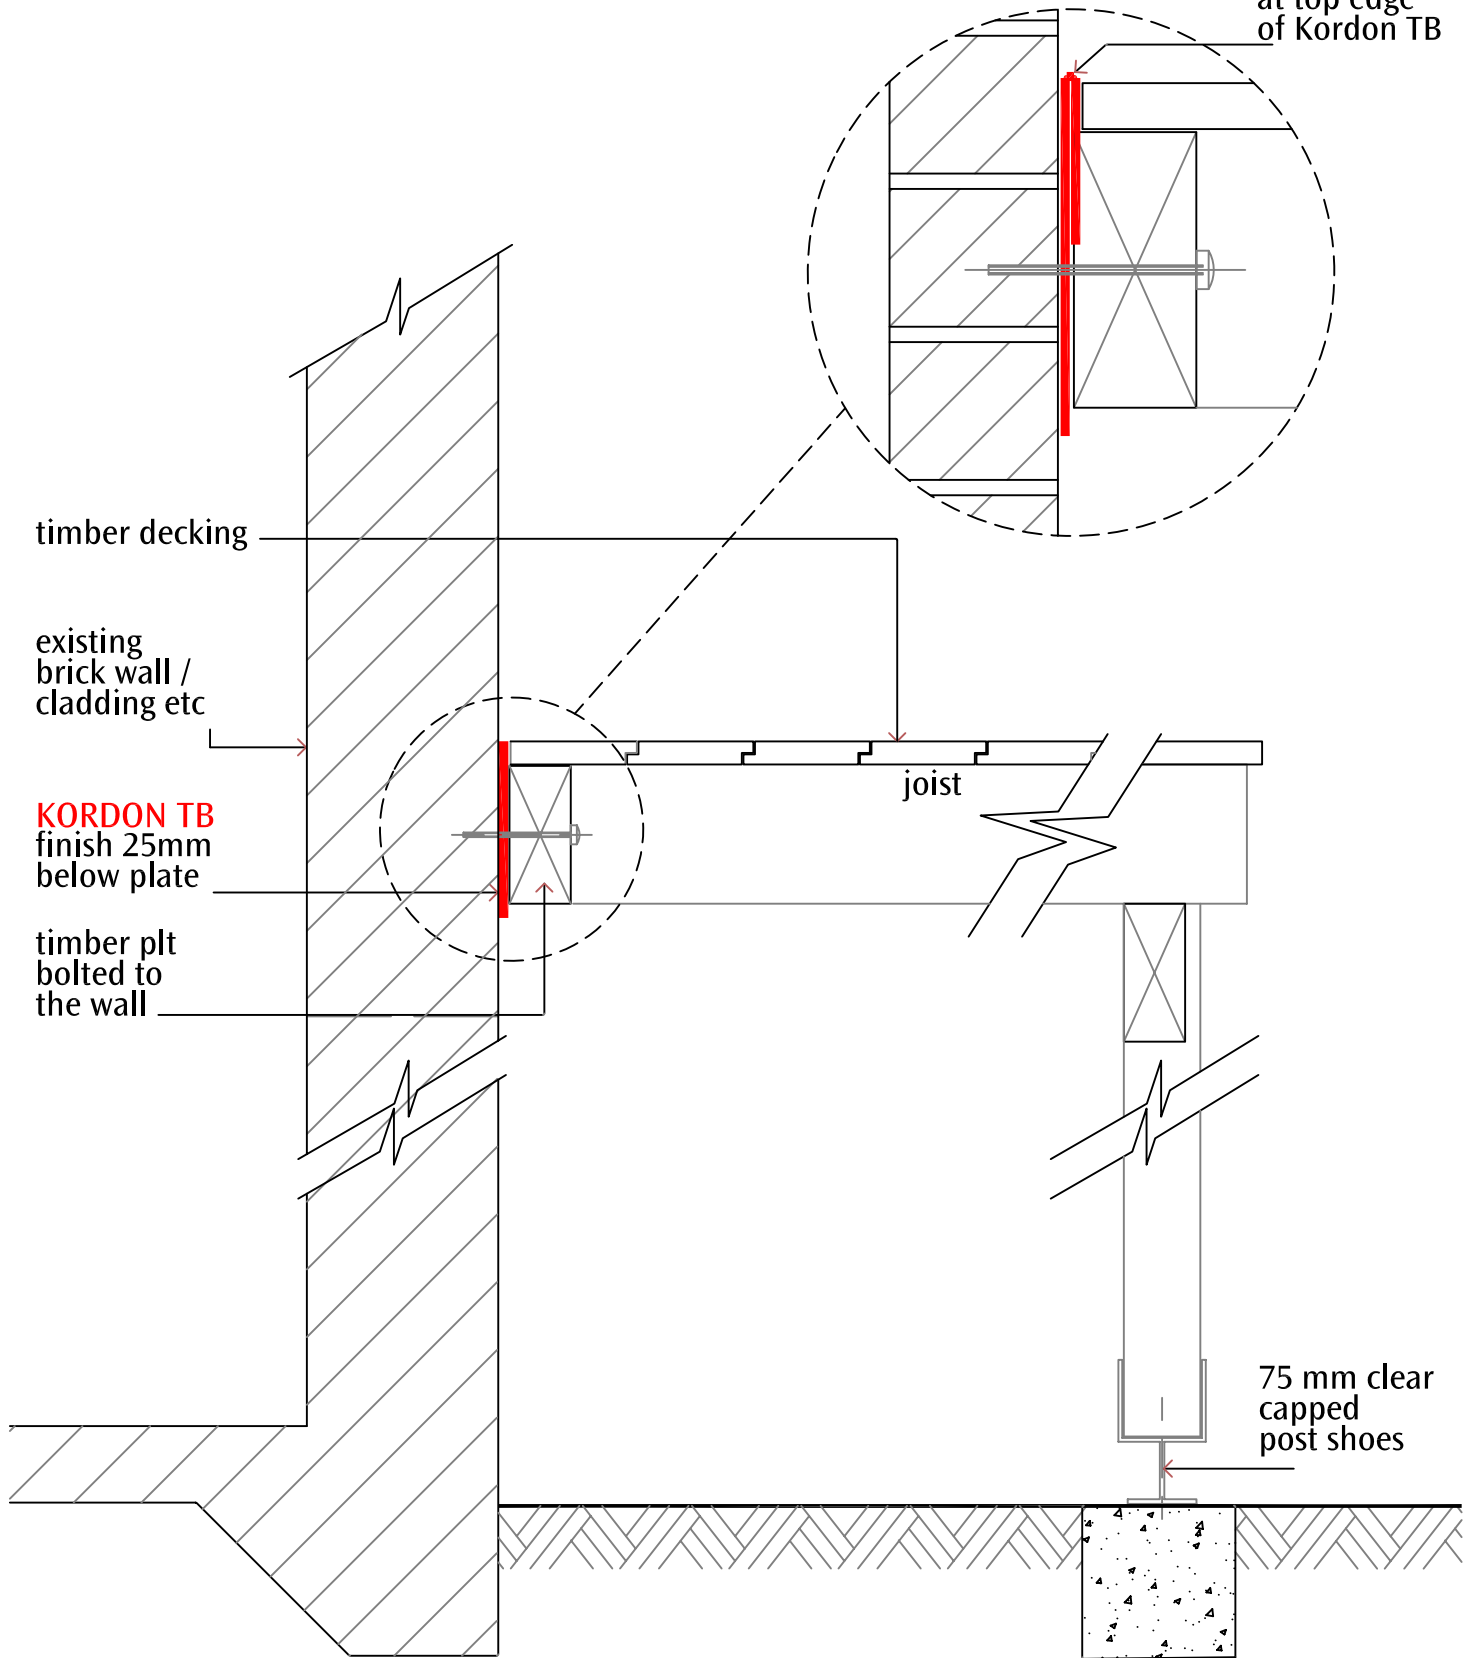

timber decking

existing
brick wall /
cladding etc

KORDON TB
finish 25mm
below plate

timber plt
bolted to
the wall

joist

75 mm clear
capped
post shoes

 **KORDON TERMITE BARRIER**



Bayer Environmental Science

Subject

Sheet No.

outside decking addition

kd 062