




photo 1
showing existing structure
with Kordon TB secured
as per sketch

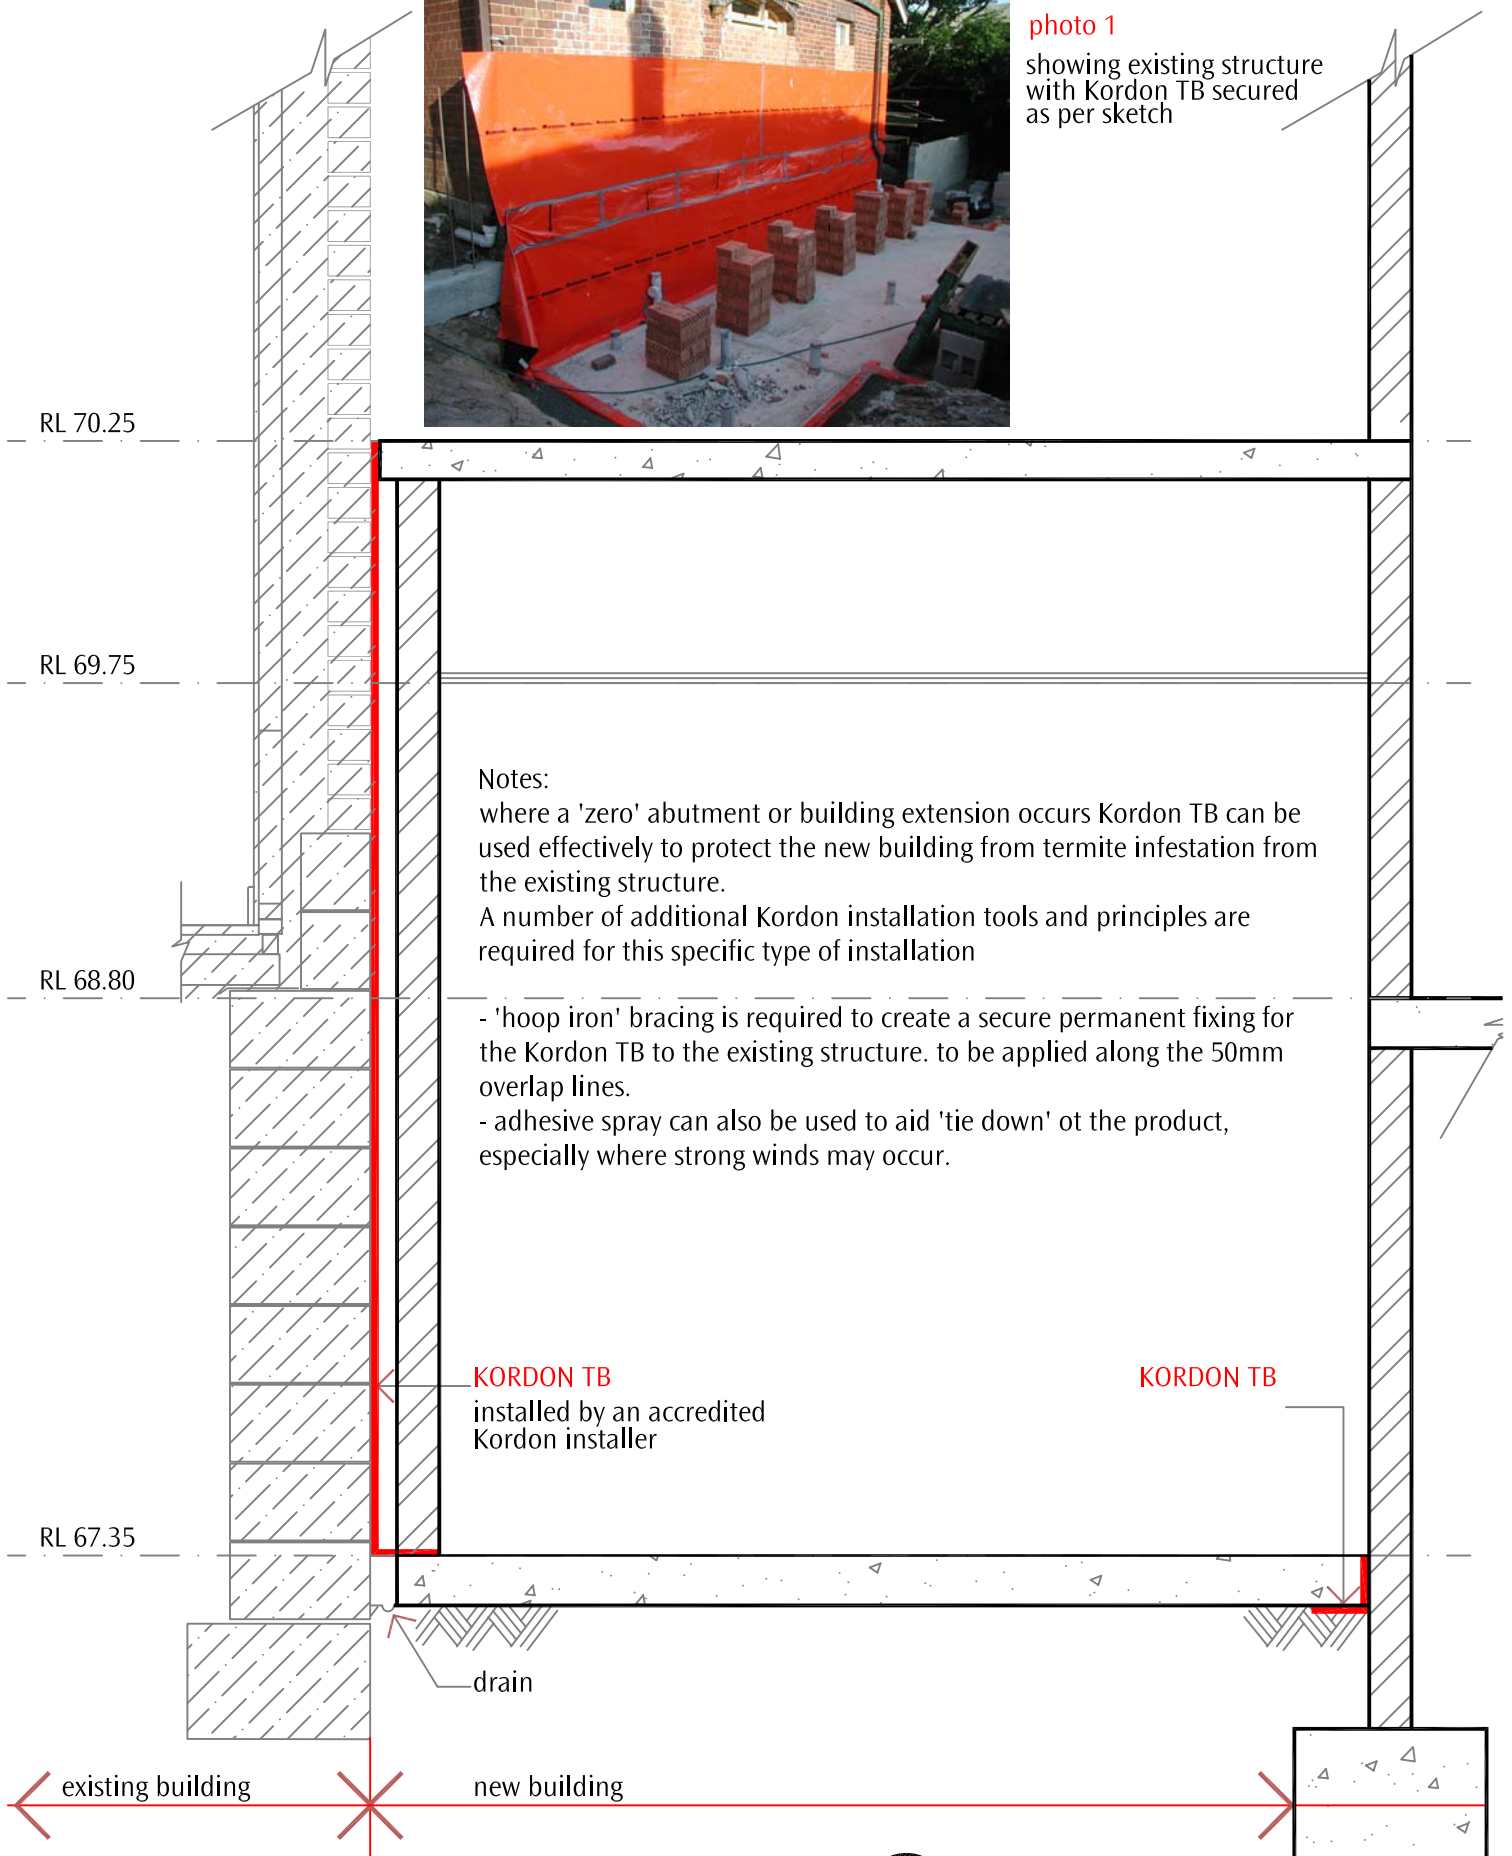

 **KORDON TERMITE BARRIER**



Bayer Environmental Science

Subject

Sheet No.

new extension to existing wall

kd 029