


concrete column

infill surround  
concrete

KORDON TB

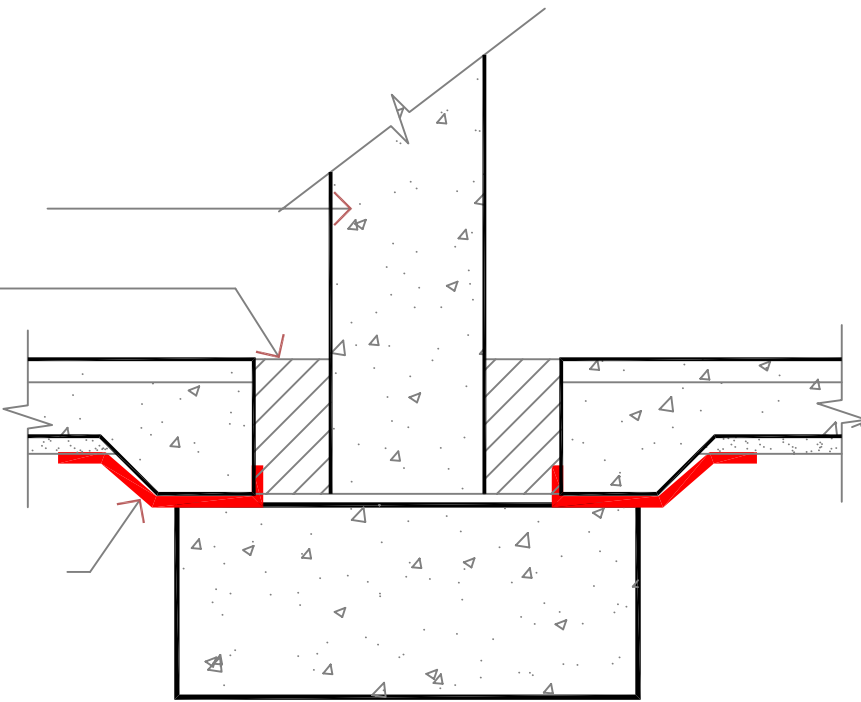


reinforced rammed  
earth wall.

ground line

KORDON TB  
wrapped  
as shown

KORDON TB  
wrapped  
as shown

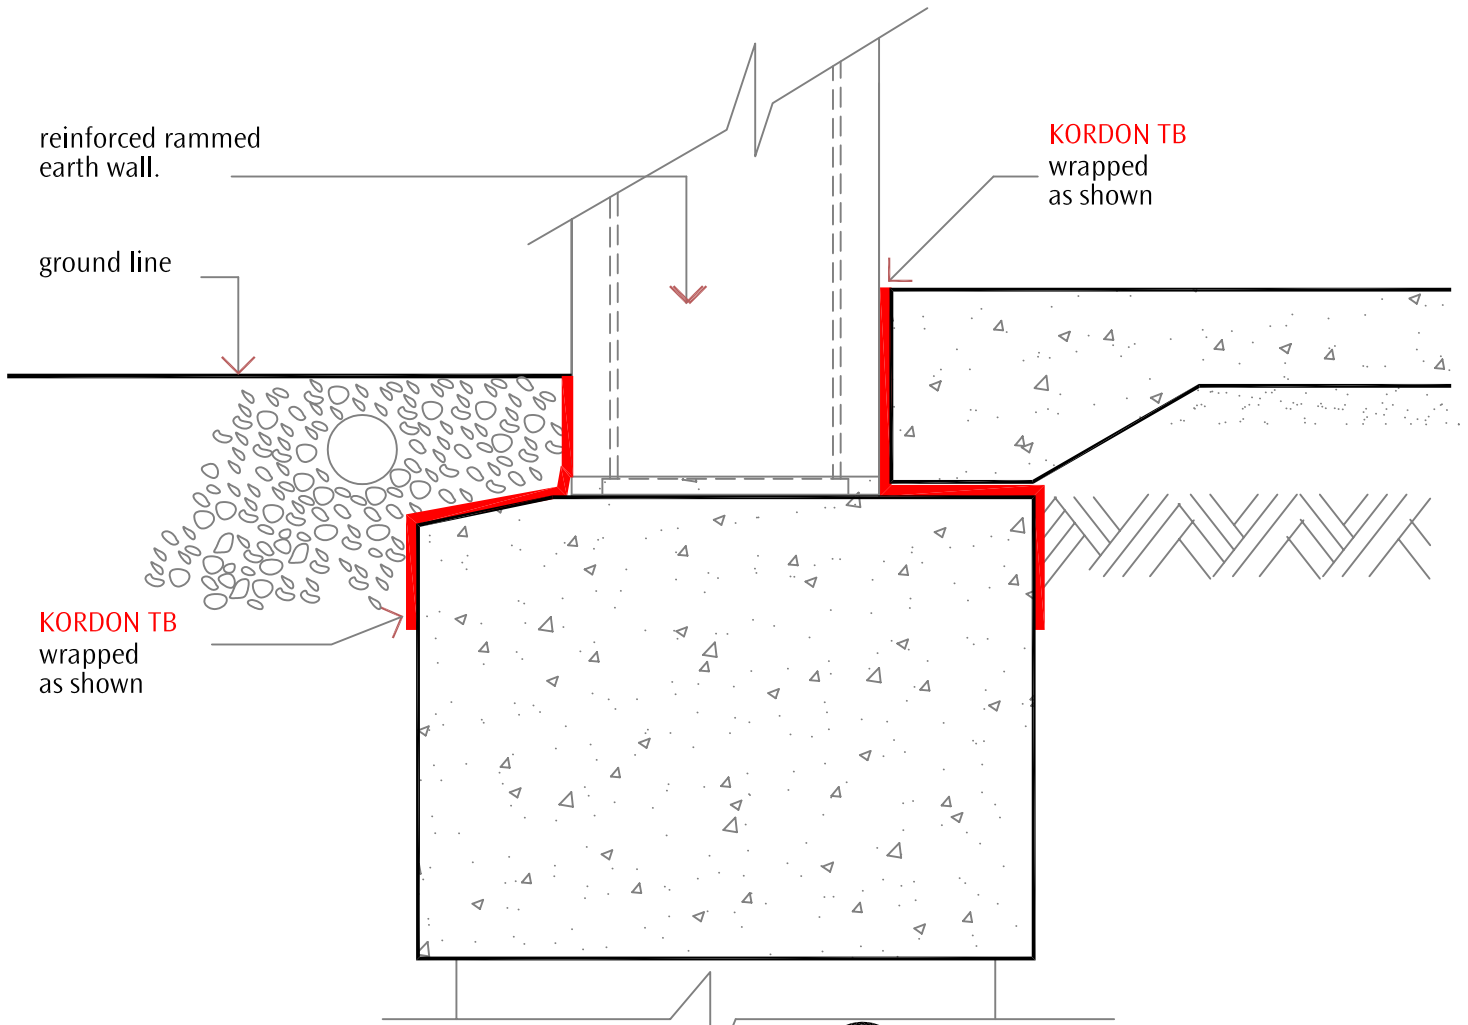

**KORDON TERMITE BARRIER**



Bayer Environmental Science

Subject

Sheet No.

**commercial - detail 6**

**kd 036**