


**KORDON TB**

fixed to slab  
under aluminum frame

exterior  
window

exterior  
paving

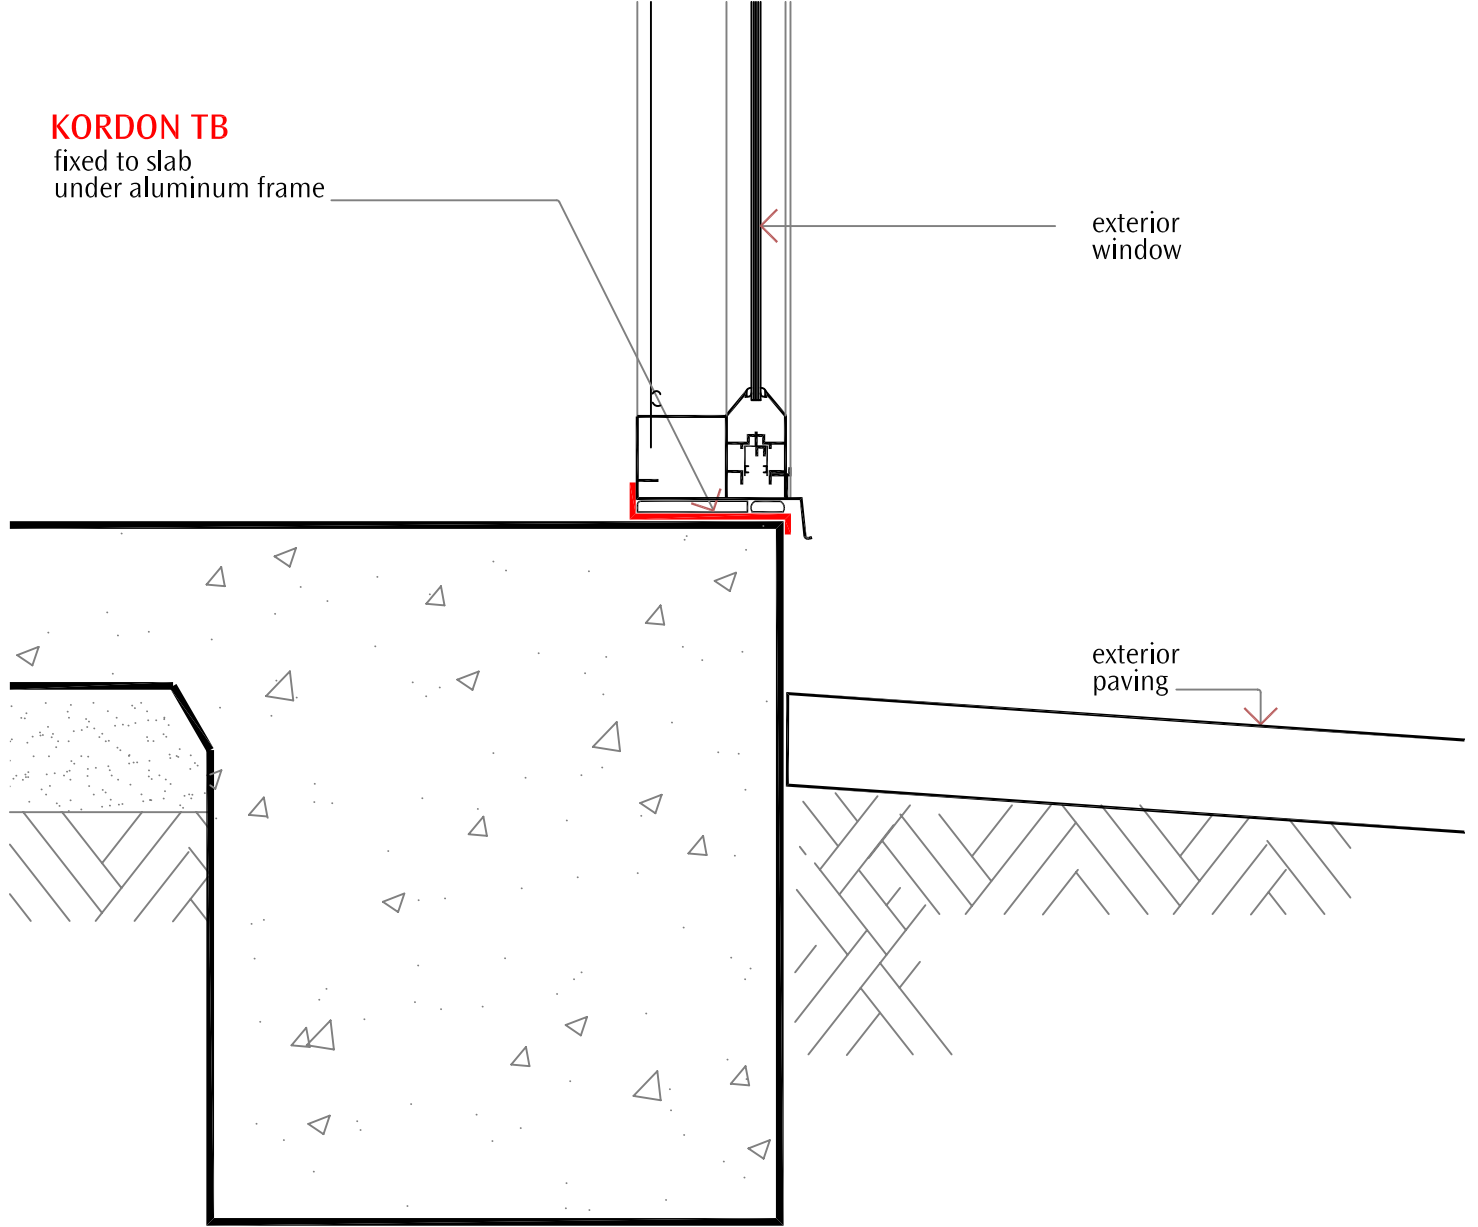

 **KORDON TERMITE BARRIER**



Bayer Environmental Science

Subject

Sheet No.

**section- glazed wall**

**sk 074**